


BROADLANDS
Initial Construction Design Guidelines

Solid Board/Overlapped Fence Standards

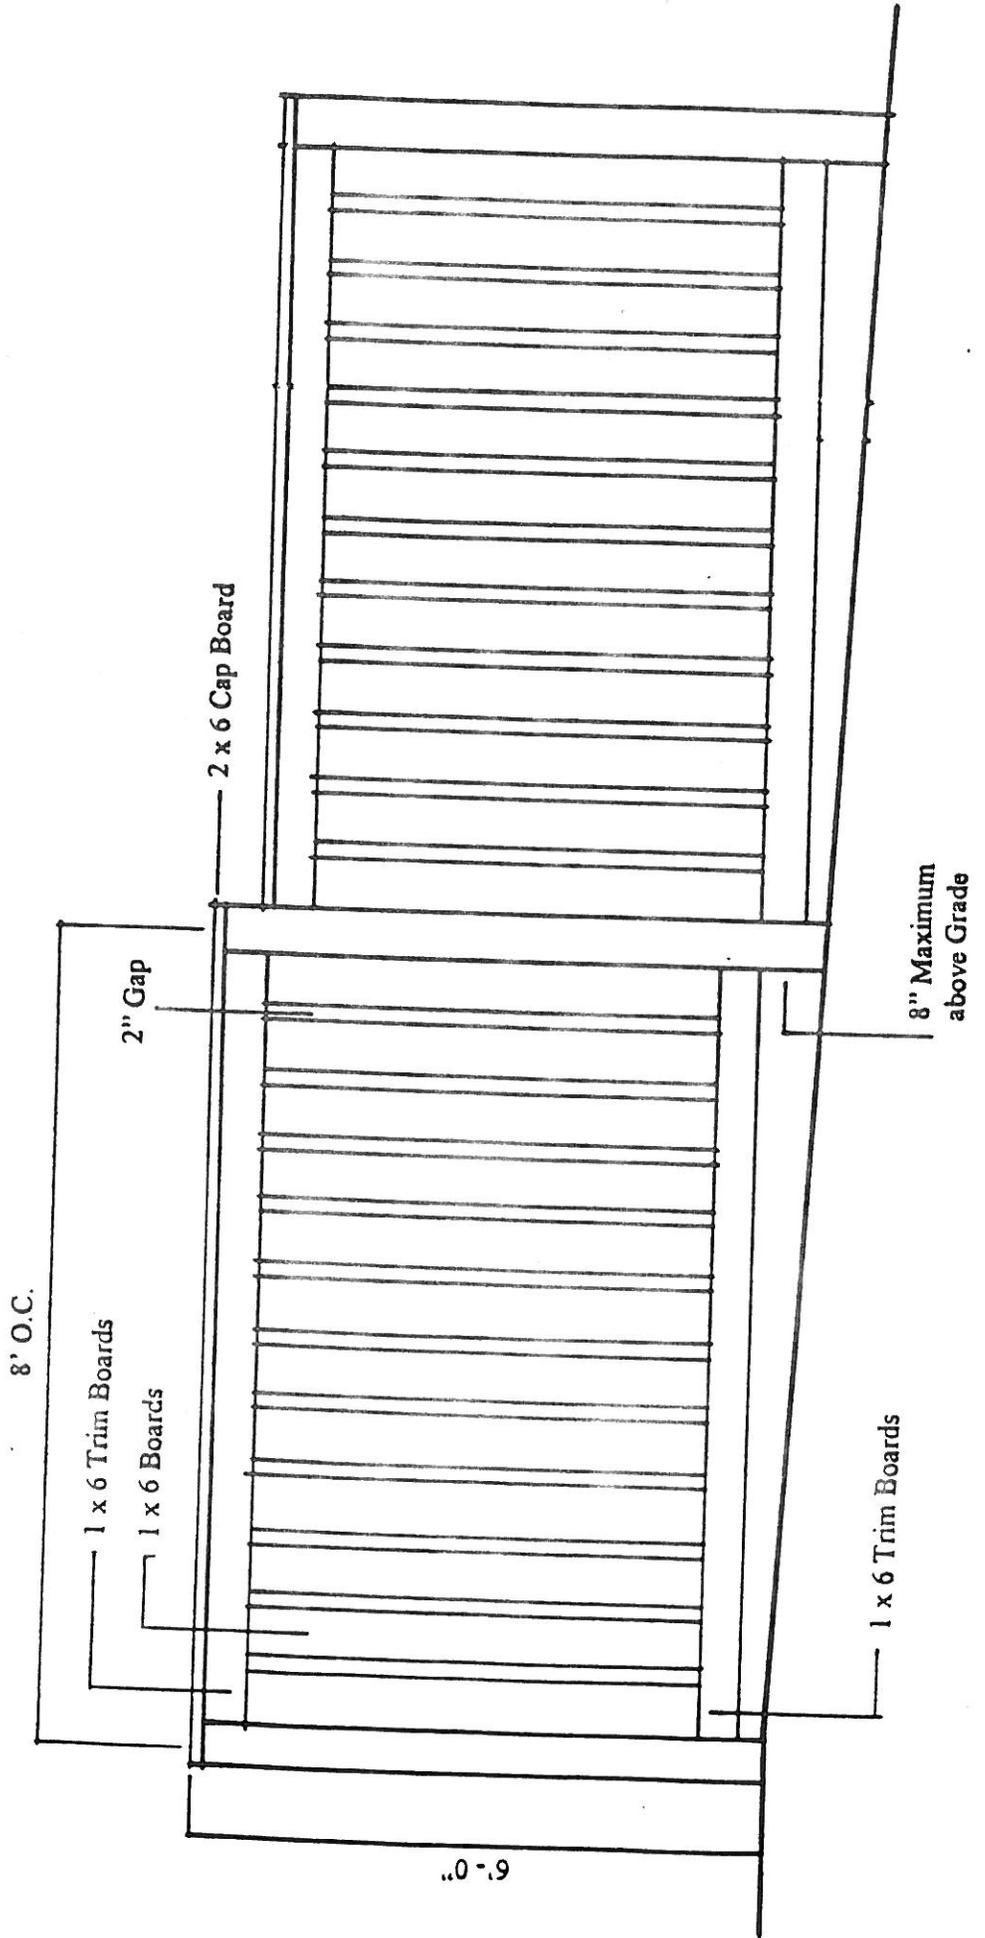

**Fence Elevation
(Outside)**

1/2" = 1'-0"